



LOCK #1 LAYOUT




LOCK #2 LAYOUT

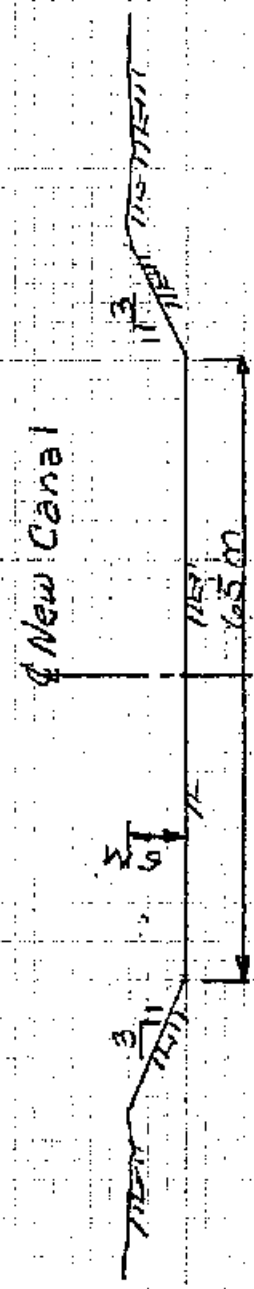

SECTION A-A N15

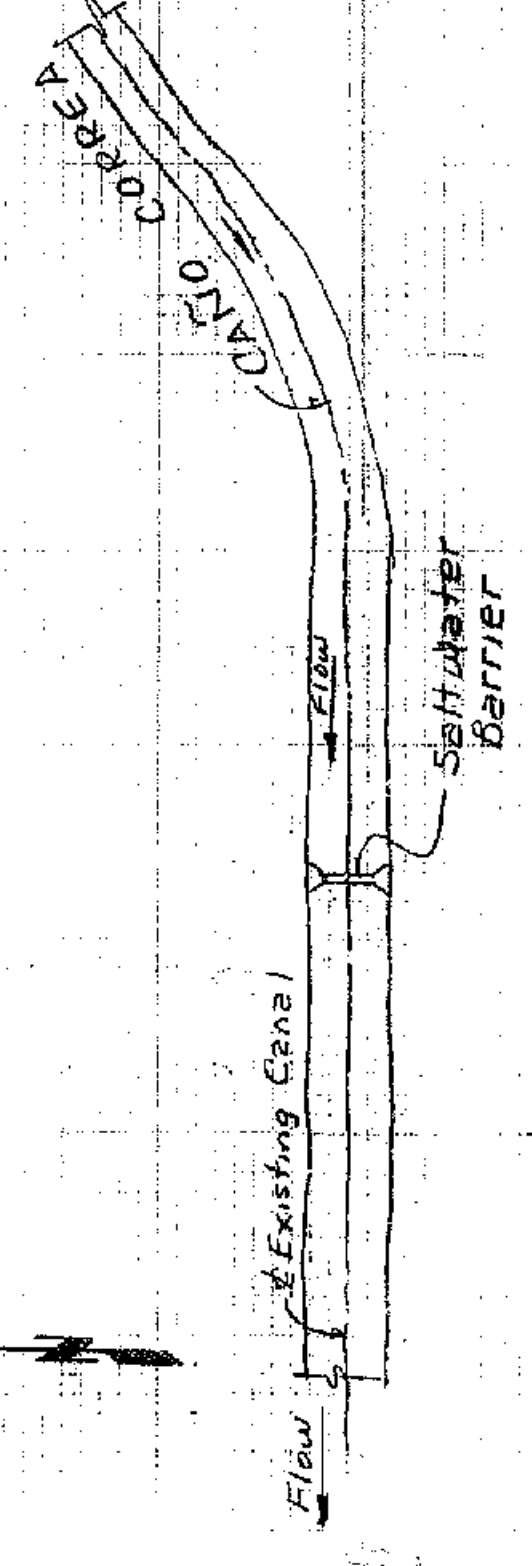

SALTWATER BARRIER LAYOUT

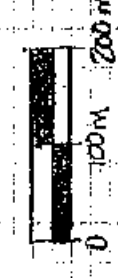

File: 031-031-4371  
 Job#: PC-437-990-061-d00

CANAL DEL DIQUE	
LOCKS & SALT WATER BARRIER	
AREA MAP	
LAYOUTS	
Scale	1:200,000
Sheet	C-1